


Situationsplan

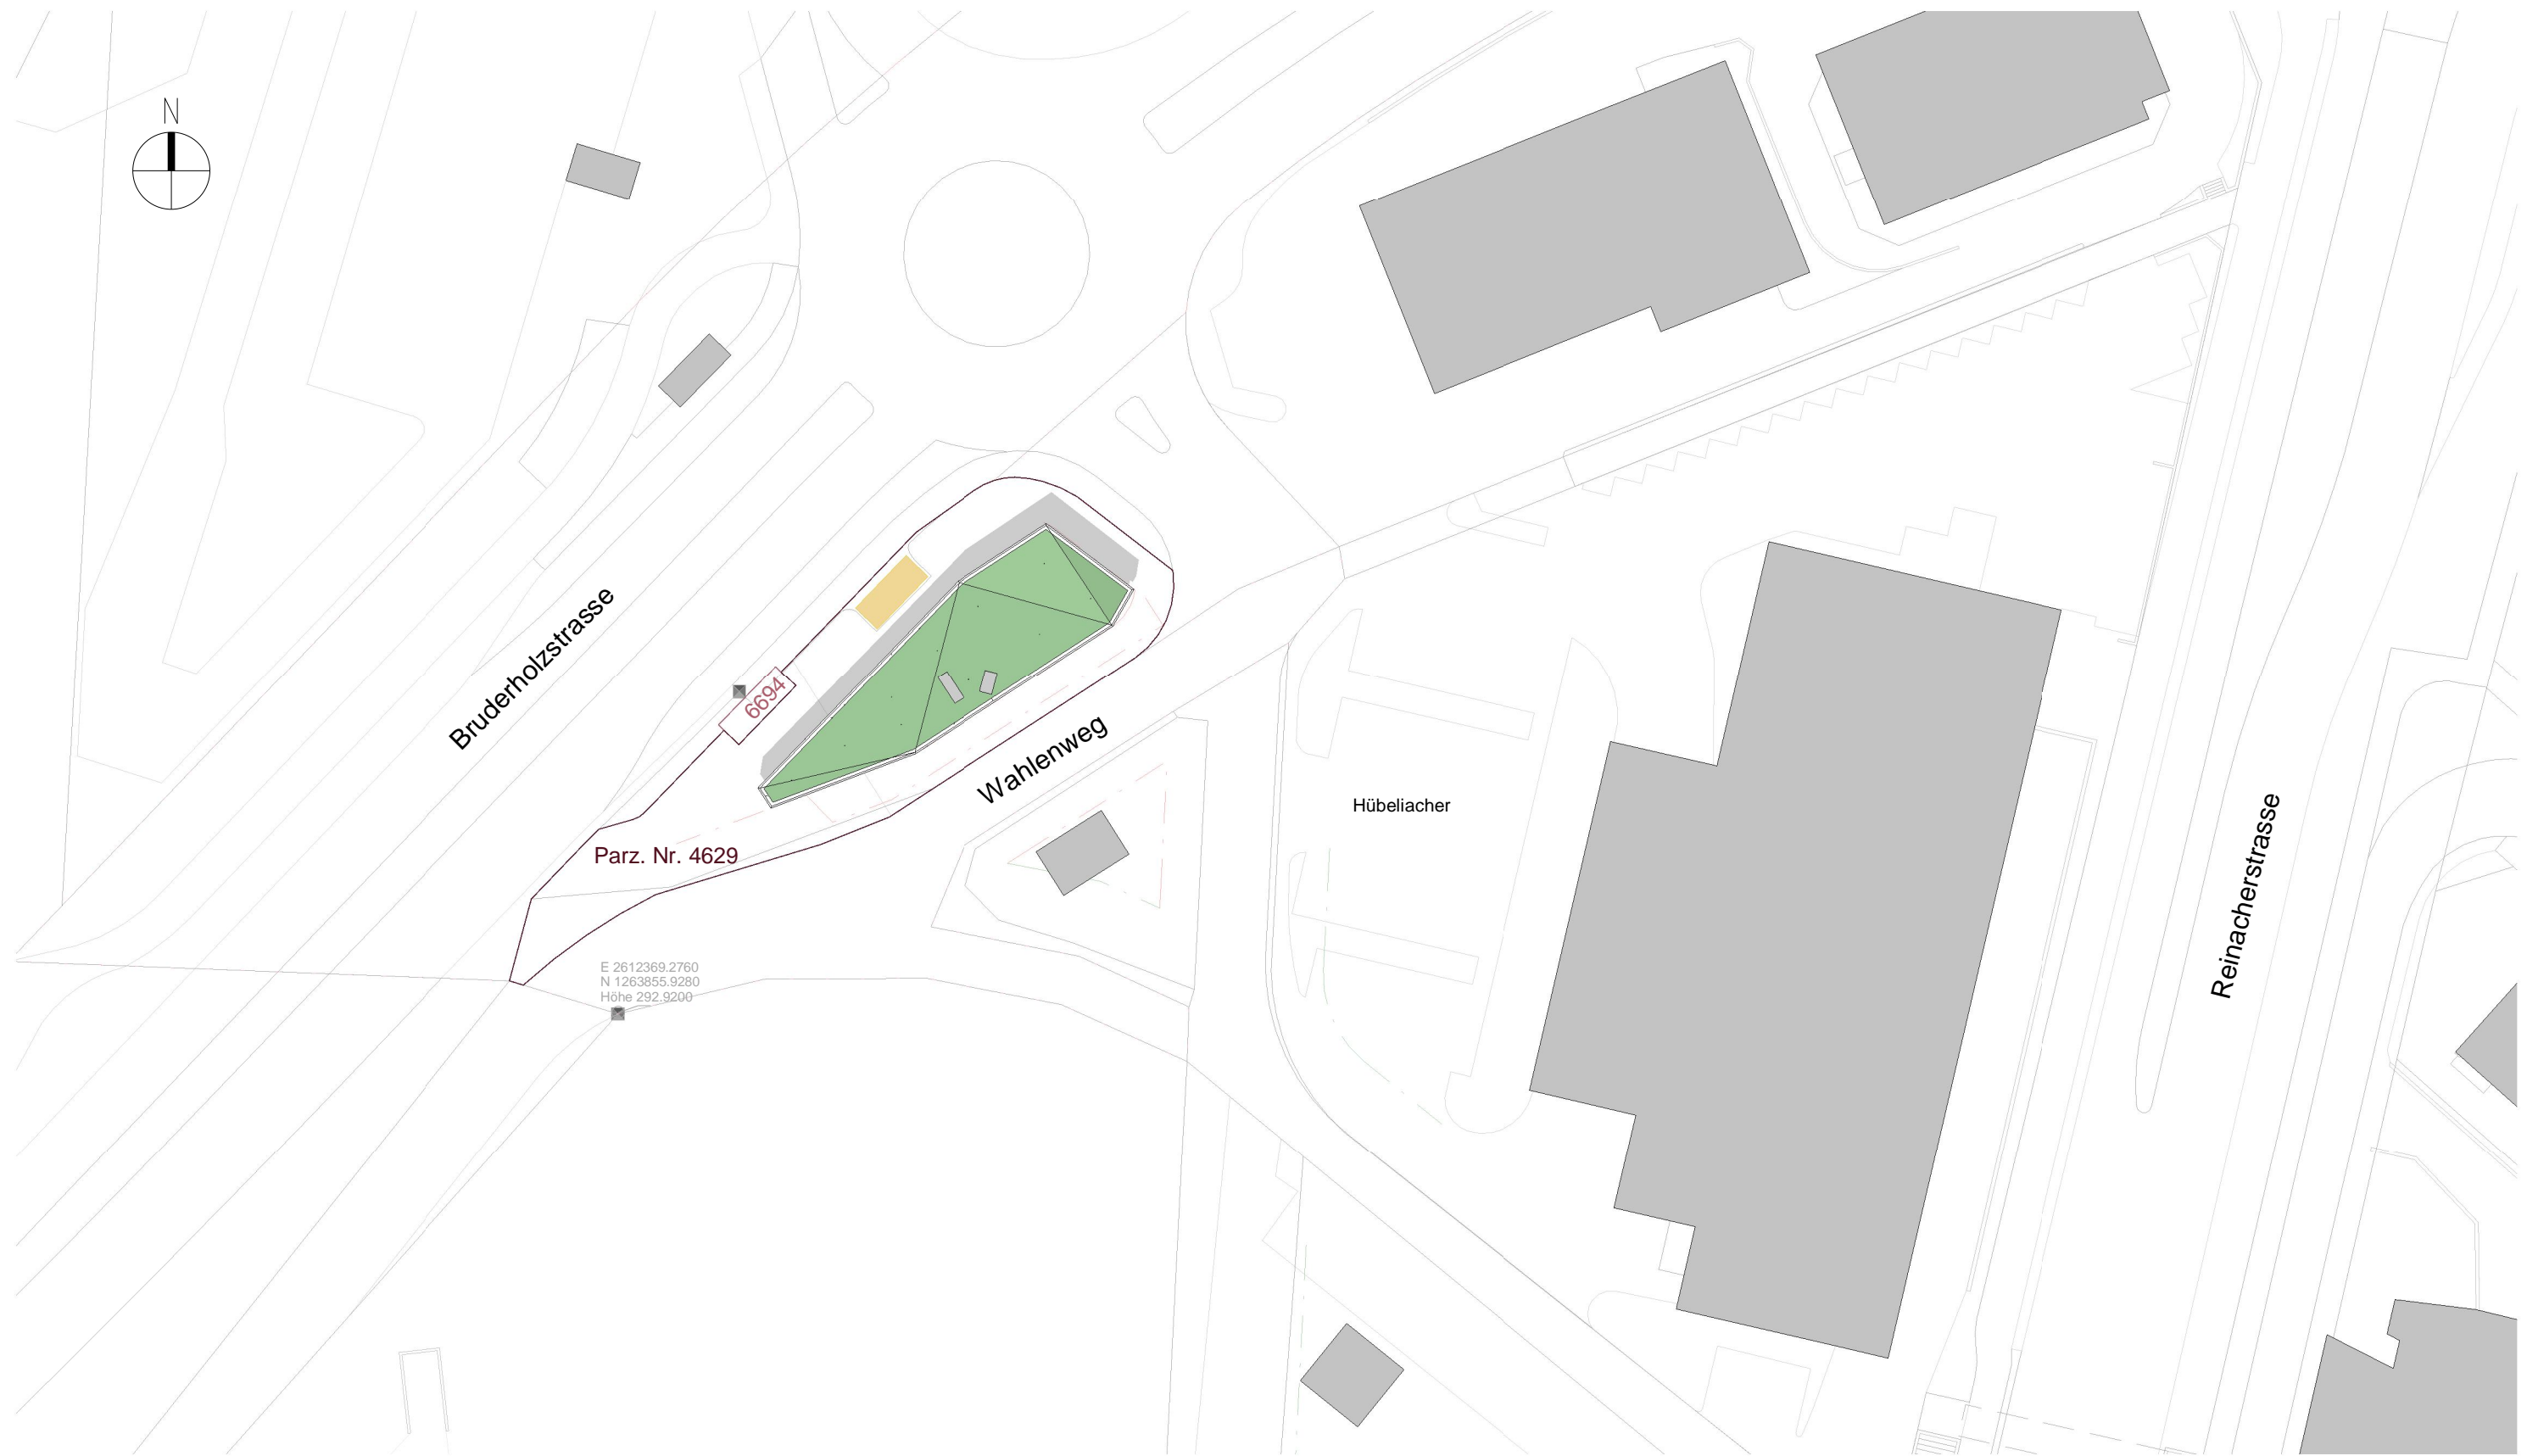

E 2612369.2760
N 1263855.9280
Höhe 292.9200

Situation Dachaufsicht
M 1 : 500

